



LEVANTÉ[®]
ALUMINUM ARCHITECTURAL COMPONENTS

LEVANTÉ, LLC
901 NORTHVIEW ROAD
SUITE 100
WAUKESHA, WISCONSIN 53188

Project Name:

Part Name:

STARTER TRIM

Used on assembly:

Part No.:

LDS319

Drawing Number:

AL-13692-A

REVISIONS

REV.

DESCRIPTION

DATE

APPROVED



EXTRUSION PROFILE
SCALE 1:1

4


3

2

1

NOTES:

1. EXTRUSION SHALL BE STRAIGHT WITHIN 1.1mm PER 1M [0.015"/FOOT]
2. EXTRUSION TWIST 1.0DEG PER 1M [1.0DEG/FOOT]
3. EXTRUSION CROSS SECTIONAL AREA IS 0.3225 sq.in. [208.72mm sq.]
4. ALL RADII & FILLET RADIUS TO BE R0.031" [0.79mm] UNLESS OTHERWISE SPECIFIED
5. SECTIONAL MATERIAL THICKNESS 0.071"±0.006" [1.80mm±0.15mm] UNLESS OTHERWISE SPECIFIED
6. CRITICAL DIMENSIONS ARE SHOWN WITHIN ()
7. REFERENCE DIMENSIONS ARE SHOWN WITHIN ()
8. ALL DIMENSIONS ARE FINISHED PART DIMENSIONS
9. ALL DIMENSIONS AND TOLERANCES ARE TO BE INTERPRETED ACCORDING TO ASME Y14.
10. SURFACE FINISH AS PER CUSTOMER'S PURCHASE ORDER

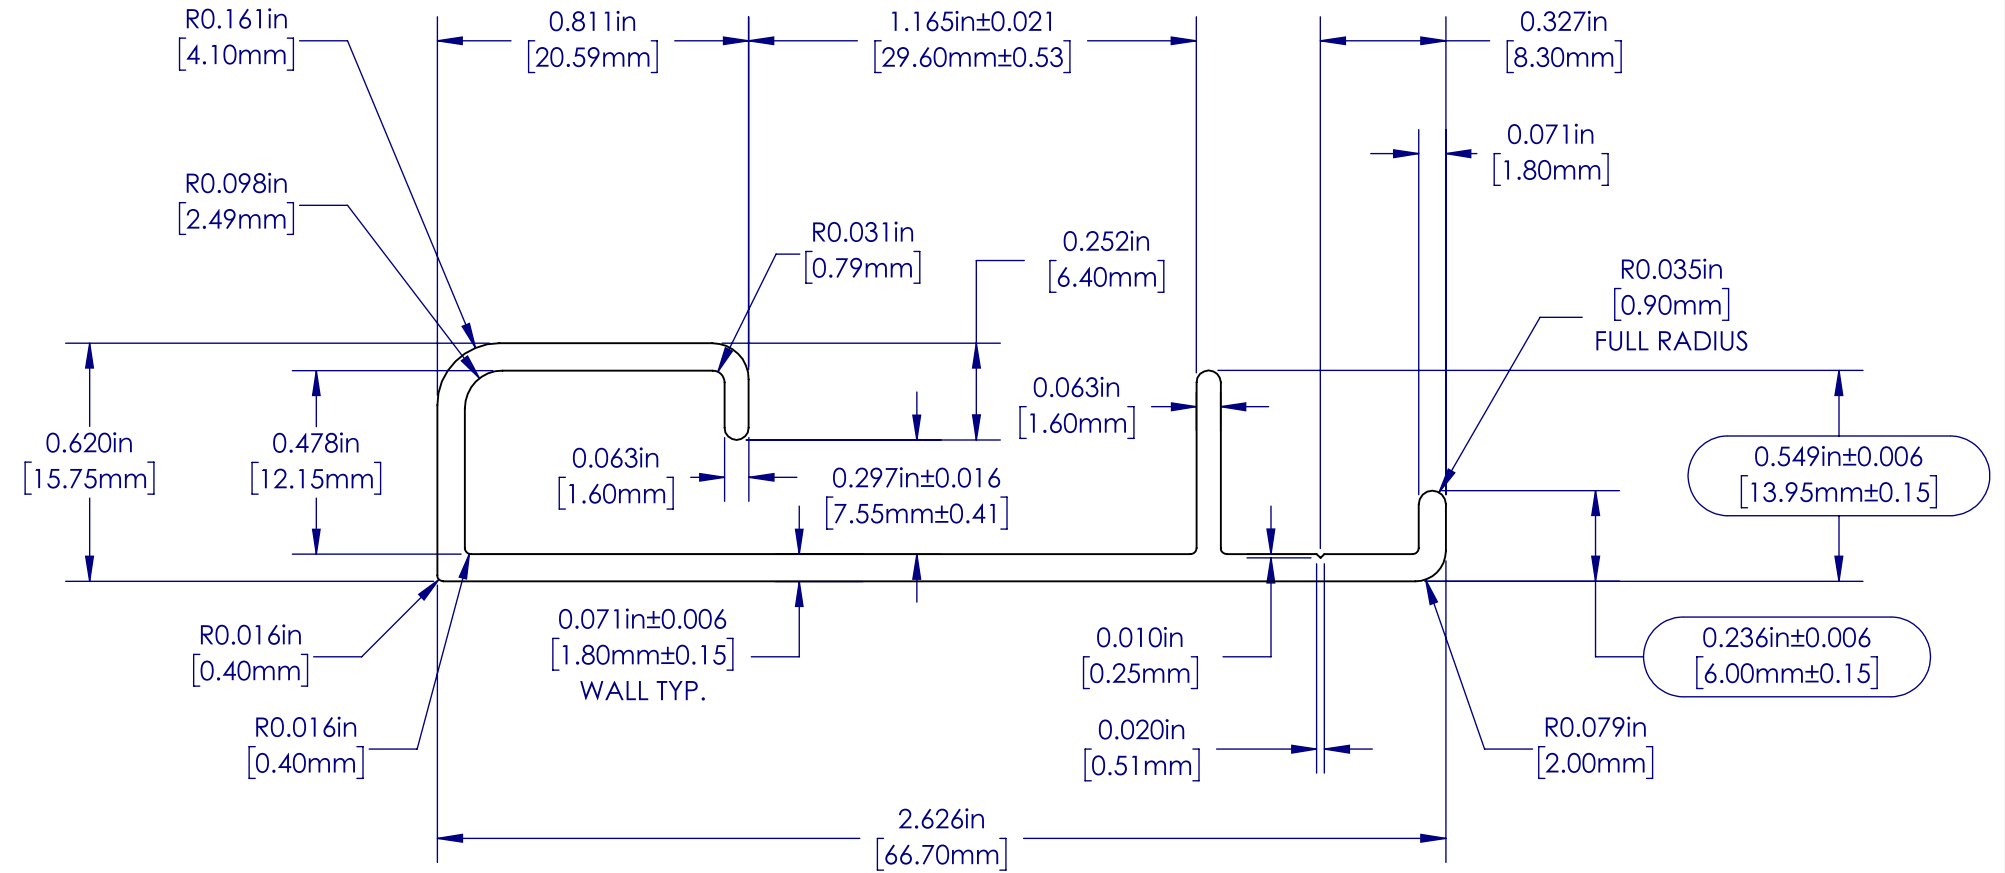

--- EXPOSED SURFACE



EXTRUSION PROFILE
SCALE 1:1

WEIGHT/LENGTH	0.570	kg/m	0.383	lbs./ft.
AREA	208.72	sq. mm	0.3225	sq. in.
TOTAL PERIMETER	236.69	mm	9.3187	in.
OUTSIDE PERIMETER	236.69	mm	9.3187	in.
EXPOSED PERIMETER	41.90	mm	1.6497	in.

PROPRIETARY AND CONFIDENTIAL
THE INFORMATION CONTAINED IN THIS DRAWING IS THE SOLE PROPERTY OF ALWOOD LLC. ANY REPRODUCTION IN PART OR AS A WHOLE WITHOUT THE WRITTEN PERMISSION OF ALWOOD LLC IS PROHIBITED.

UNLESS OTHERWISE SPECIFIED: DIMENSIONS ARE IN INCHES [MM] TOLERANCES:		NAME	DATE	
MILLIMETERS	INCHES	EASS	7/17/19	
X = ±1	[.X = ±0.1]			Starter Trim
.X = ±.20	[.XX = ±0.01]			
.XX = ±10	[.XXX = ±0.005]			
ANGLES	∠ = ± 1°			
FRACTIONS	X/X = ± 1/64			SIZE B PART NO. LDS319 REV A
INTERPRET GEOMETRIC TOLERANCING PER:				SCALE: 2:1 WEIGHT: 7.19 SHEET 2 OF 2
MATERIAL	6063-T5			
FINISH				
NEXT ASSY	USED ON			
APPLICATION	DO NOT SCALE DRAWING			

4

3

2

1